




1/2 END FRAMING 1/2 END ELEVATION
36 FT. BARN FACE OUT

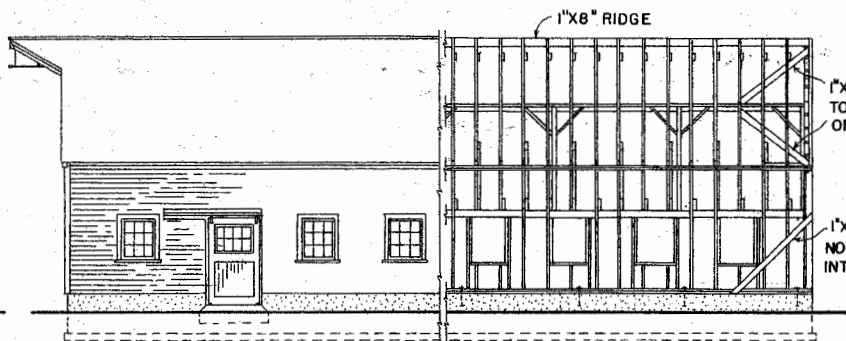


PART SIDE ELEVATION PART SIDE FRAMING
SCALE: 1/8" = 1'-0"

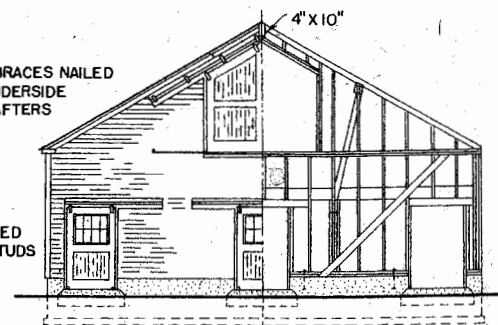


1/2 END ELEVATION 1/2 END FRAMING
36 FT. BARN FACE IN

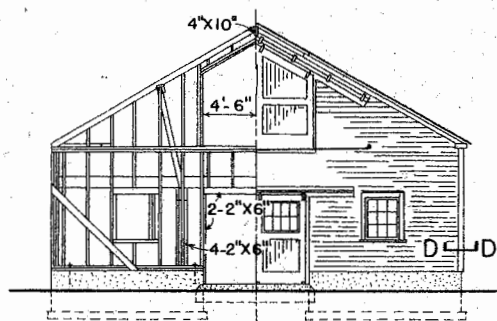


1/2 END FRAMING 1/2 END ELEVATION
34 FT. BARN FACE OUT

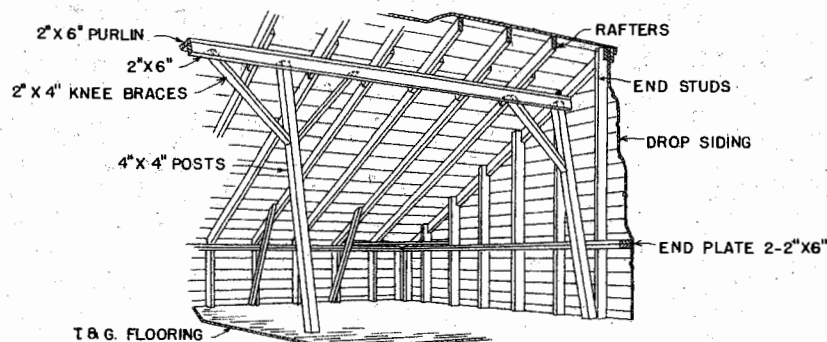


PERSPECTIVE SHOWING ROOF FRAMING

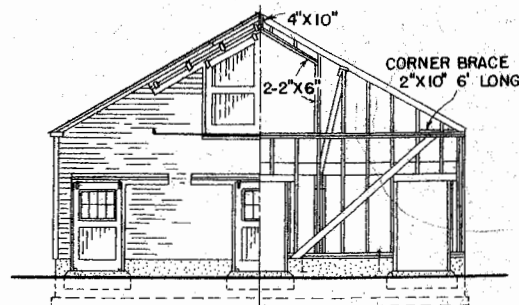


1/2 END ELEVATION 1/2 END FRAMING
34 FT. BARN FACE IN

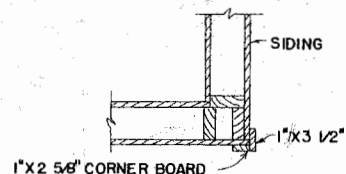

PLAN AT D-D
SCALE: 3/4" = 1'-0"

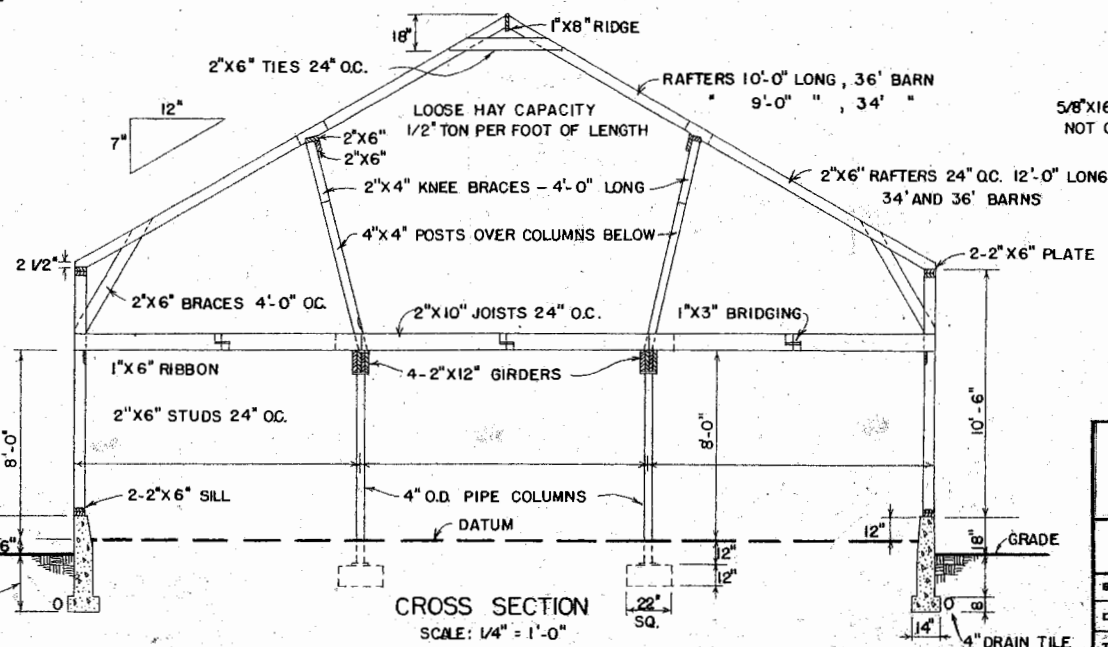

CROSS SECTION
SCALE: 1/4" = 1'-0"

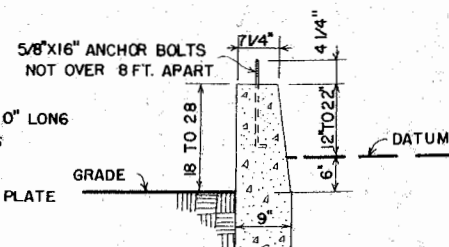

FOUNDATION DETAIL

FOUNDATIONS TO BE CARRIED BELOW FROST LINE, AND TO SOLID GROUND

BARN FRAMING			
1 1/2 STORY GABLE ROOF			
ENGINEER	SCALE		
DRAWN BY	SHEET	1 OF 1	
TRACED BY	DATE	NO. 20-4	

Disclaimer

This site makes available conceptual plans that can be helpful in developing building layouts and selecting equipment for various agricultural applications. These plans do not necessarily represent the most current technology or construction codes. They are not construction plans and do not replace the need for competent design assistance in developing safe, legal and well-functioning agricultural building system. The LSU Agriculture Center, the Mid-West Plan Service, the United States Department of Agriculture and none of the cooperating land-grant universities warranty these plans.